


146, 150, 160 MAIN ST
233 MIDLAND AVE.
TUCKAHOE, NY

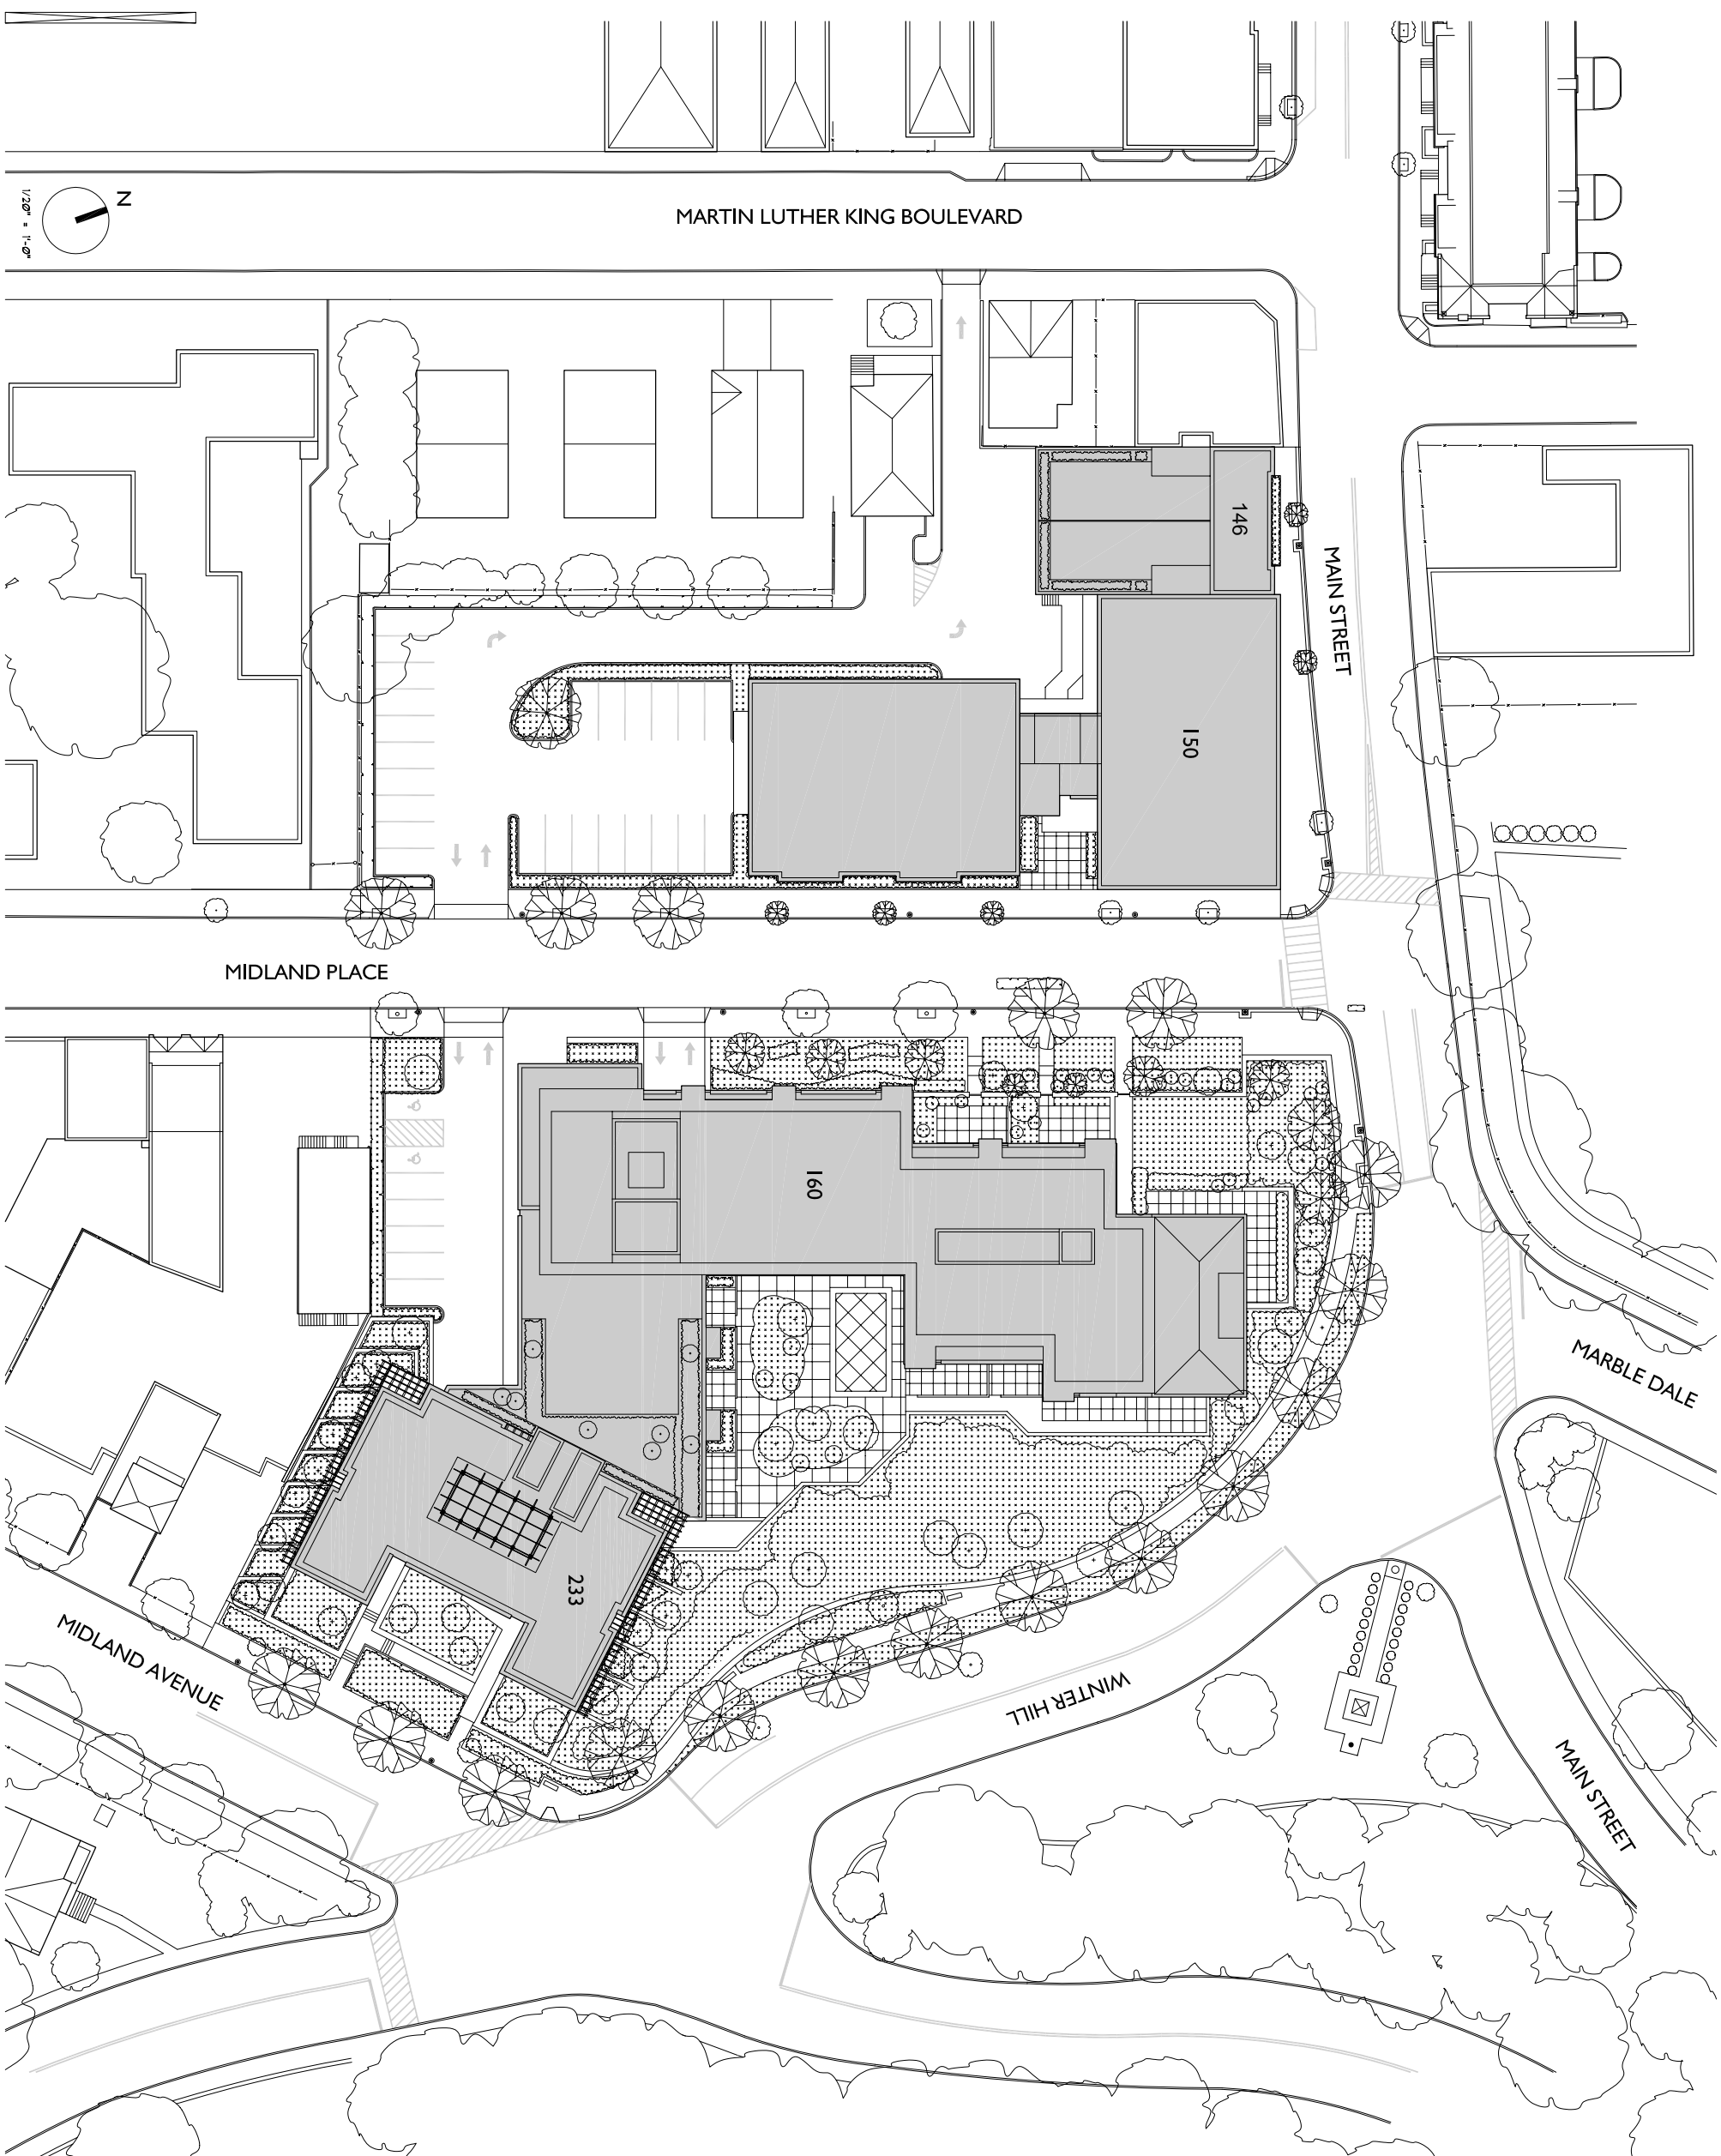

OWNER:
MIRADO PROPERTIES, INC.

OWNER'S ATTORNEY:
CUDDY & FEDER LLP

ARCHITECT:
FRANKE, GOTTSCHEN, COX
ARCHITECTS

CIVIL/PLANNING ENGINEERS:
AKRF ENGINEERING, P.C.

LANDSCAPE ARCHITECTS:
EBERLIN & EBERLIN

STRUCTURAL ENGINEER:
AXIS DESIGN GROUP INT'L, LLC

MEP ENGINEER:
RODKIN CARDINALE, PC

LANDSCAPE PLAN

16 JUNE 2008